


THE ALBERT CULVER CO.

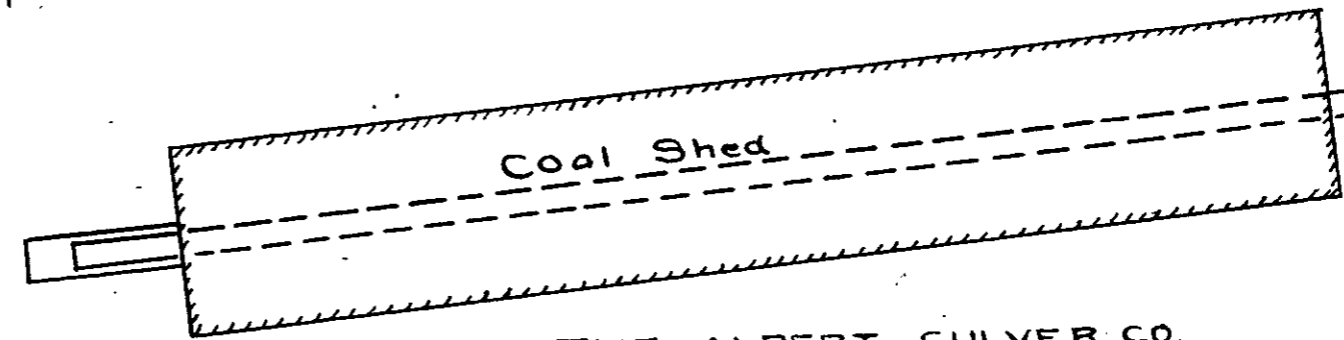


THE ALBERT CULVER CO.

PLAN OF LAND IN ROCKLAND
 TO BE CONVEYED TO
 OLD COLONY R.R. CO.
 BY
 THE ALBERT CULVER CO.
 Scale 1"=40' July, 1906.

Goodland

1937-1938

Price

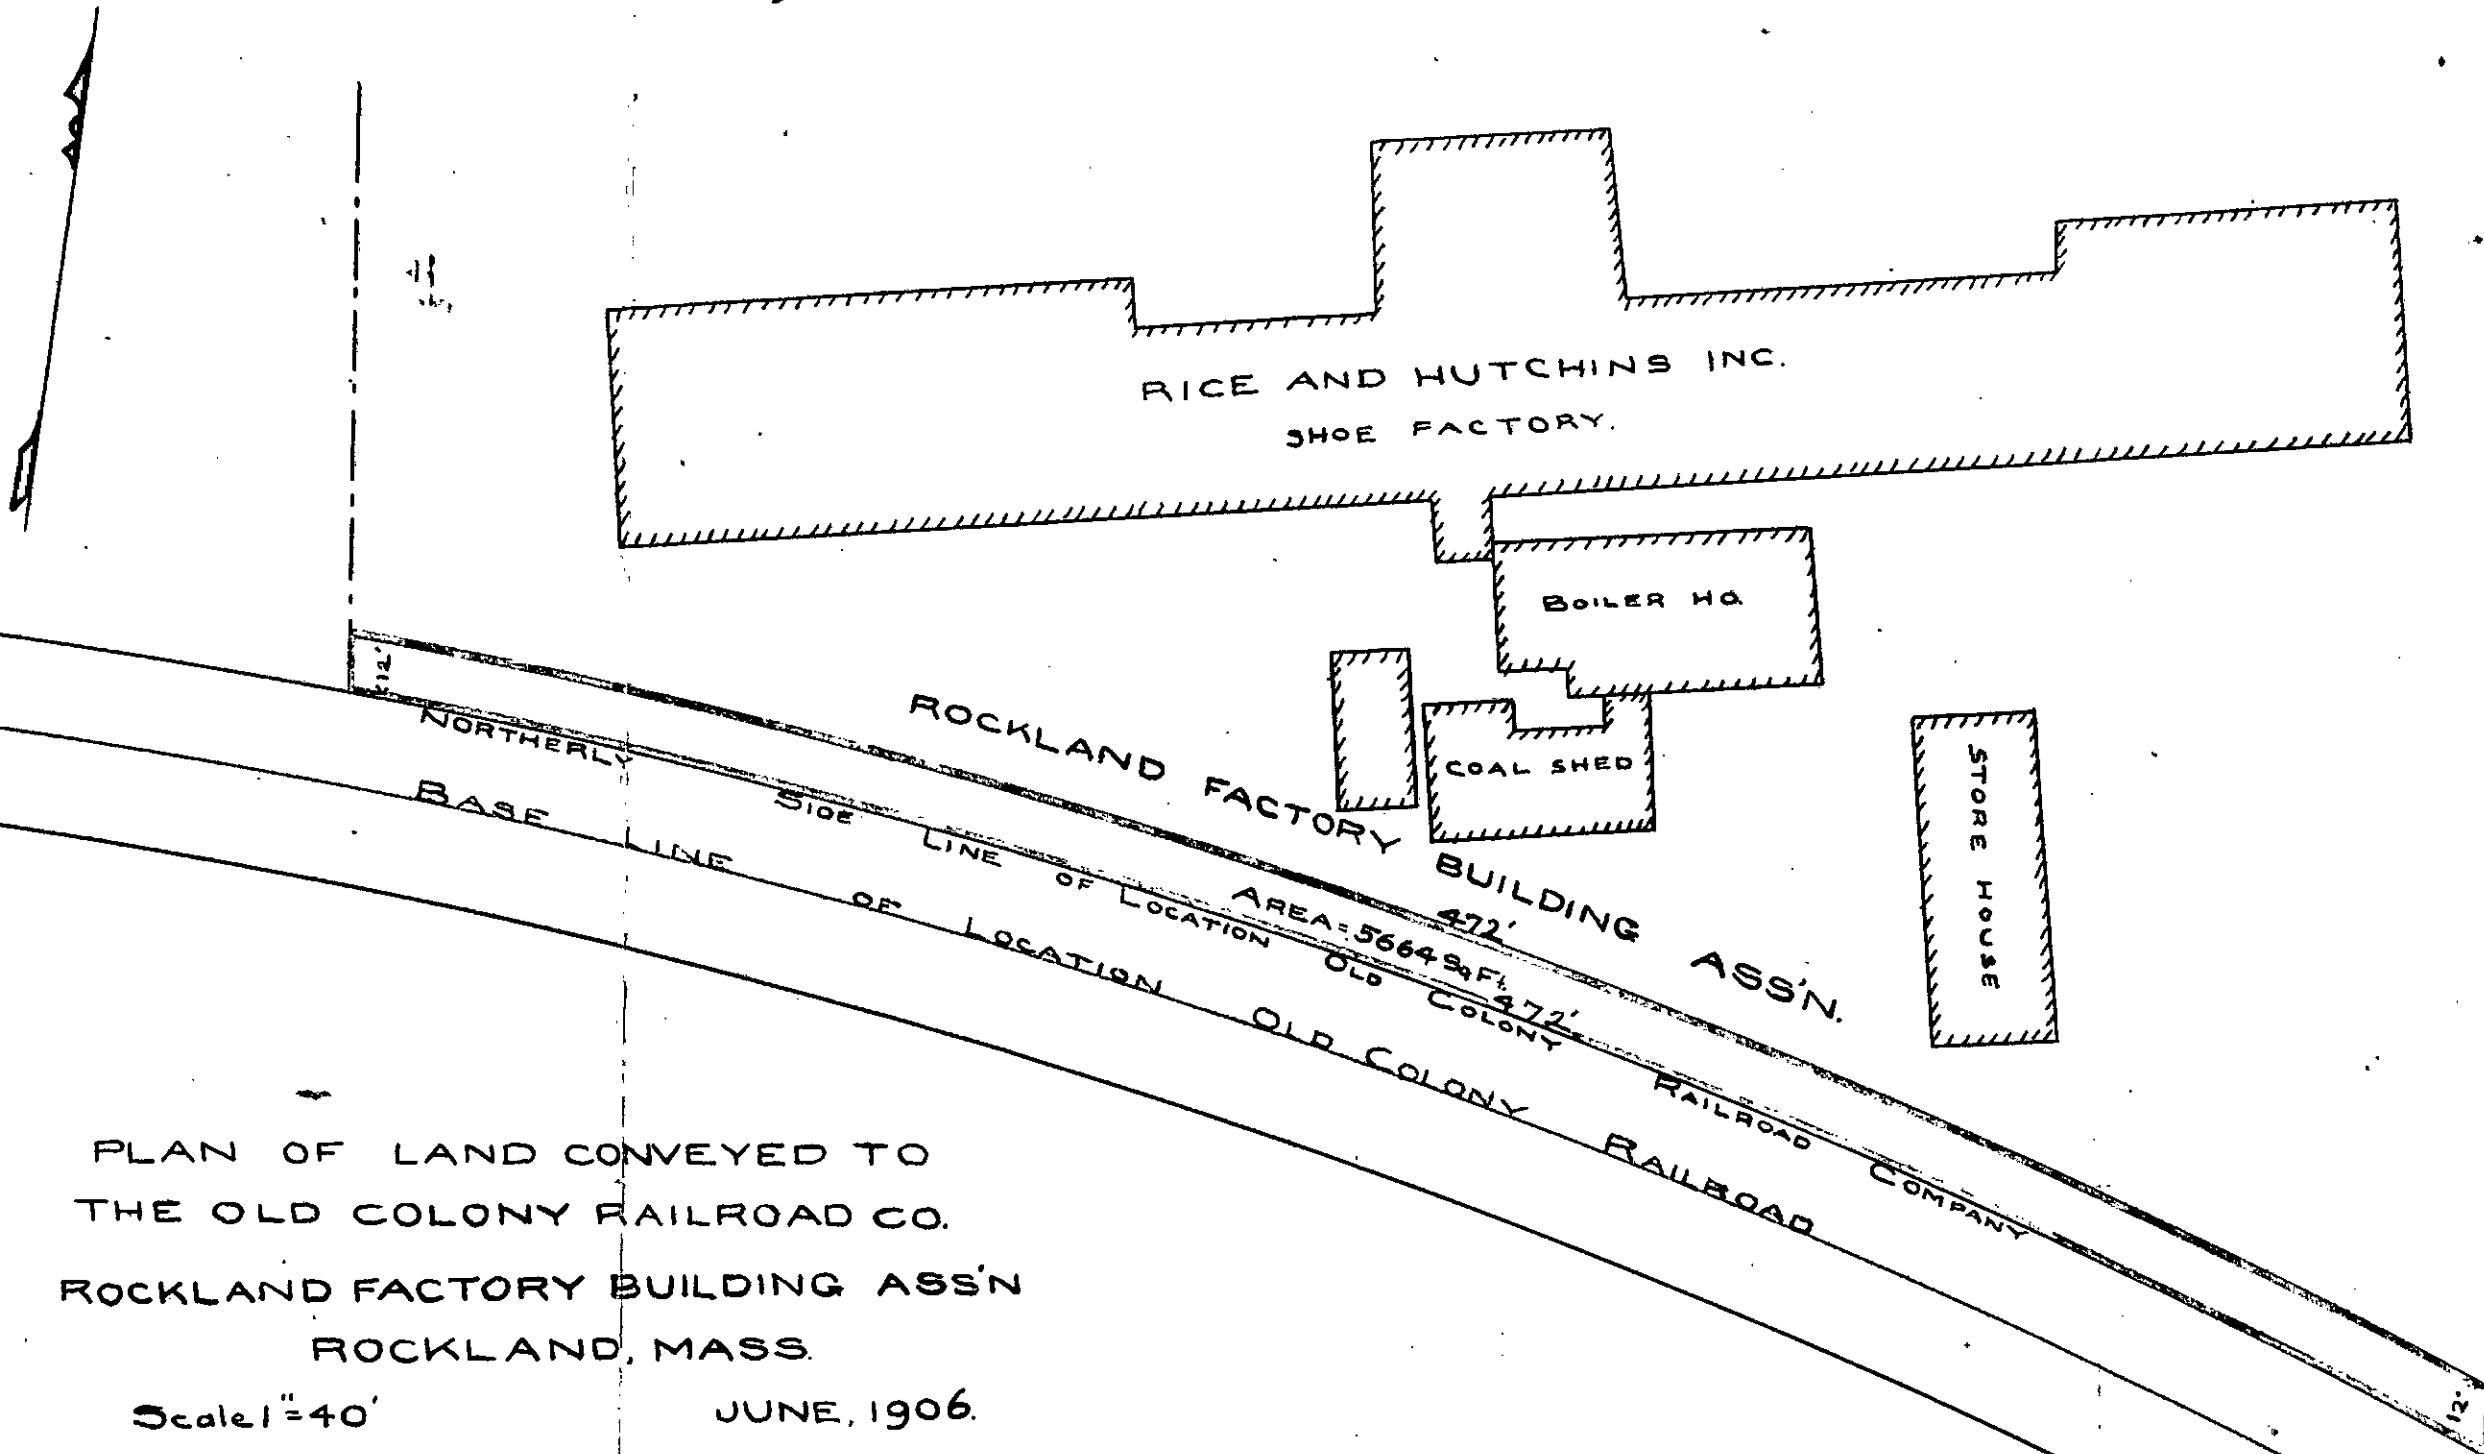

PLAN OF LAND CONVEYED TO
 THE OLD COLONY RAILROAD CO.
 ROCKLAND FACTORY BUILDING ASS'N
 ROCKLAND, MASS.

Scale 1" = 40'

JUNE, 1906.

D-H3-3P31

Oakland

Book I
Page 452

Due

Oct. 14/66